



WEST ELEVATION

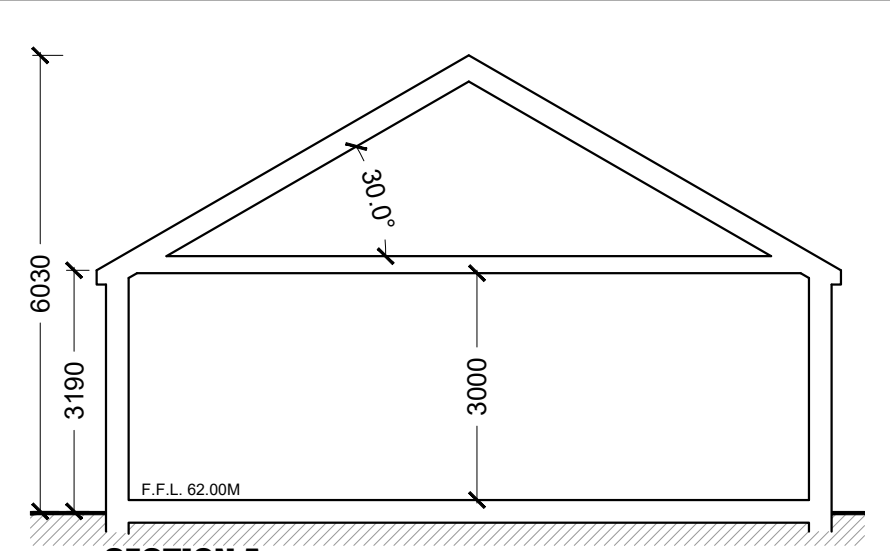


SECTION A

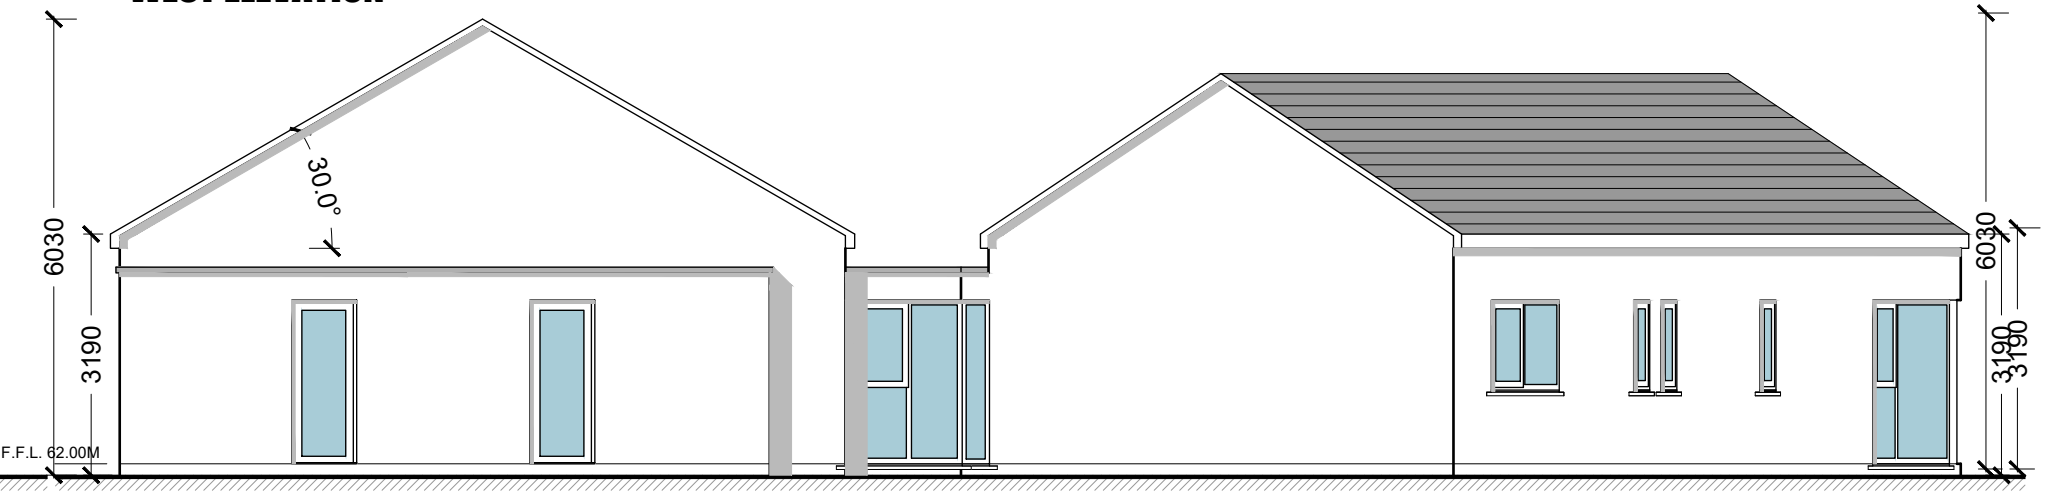

EAST ELEVATION

FINISHES SCHEDULE	
ROOF:	FIBRE CEMENT SLATE, COLOUR BLUE/BLACK FLAT ROOFS, SINGLE PLY MEMBRANE, COLOUR GREY
WALLS:	SMOOTH RENDER PAINTED
FASCIA/ SOFFIT & BARGE:	uPVC - BLACK
RAINWATER GOODS:	uPVC BLACK
WINDOWS:	uPVC - GREY
FRONT DOOR:	uPVC - GREY

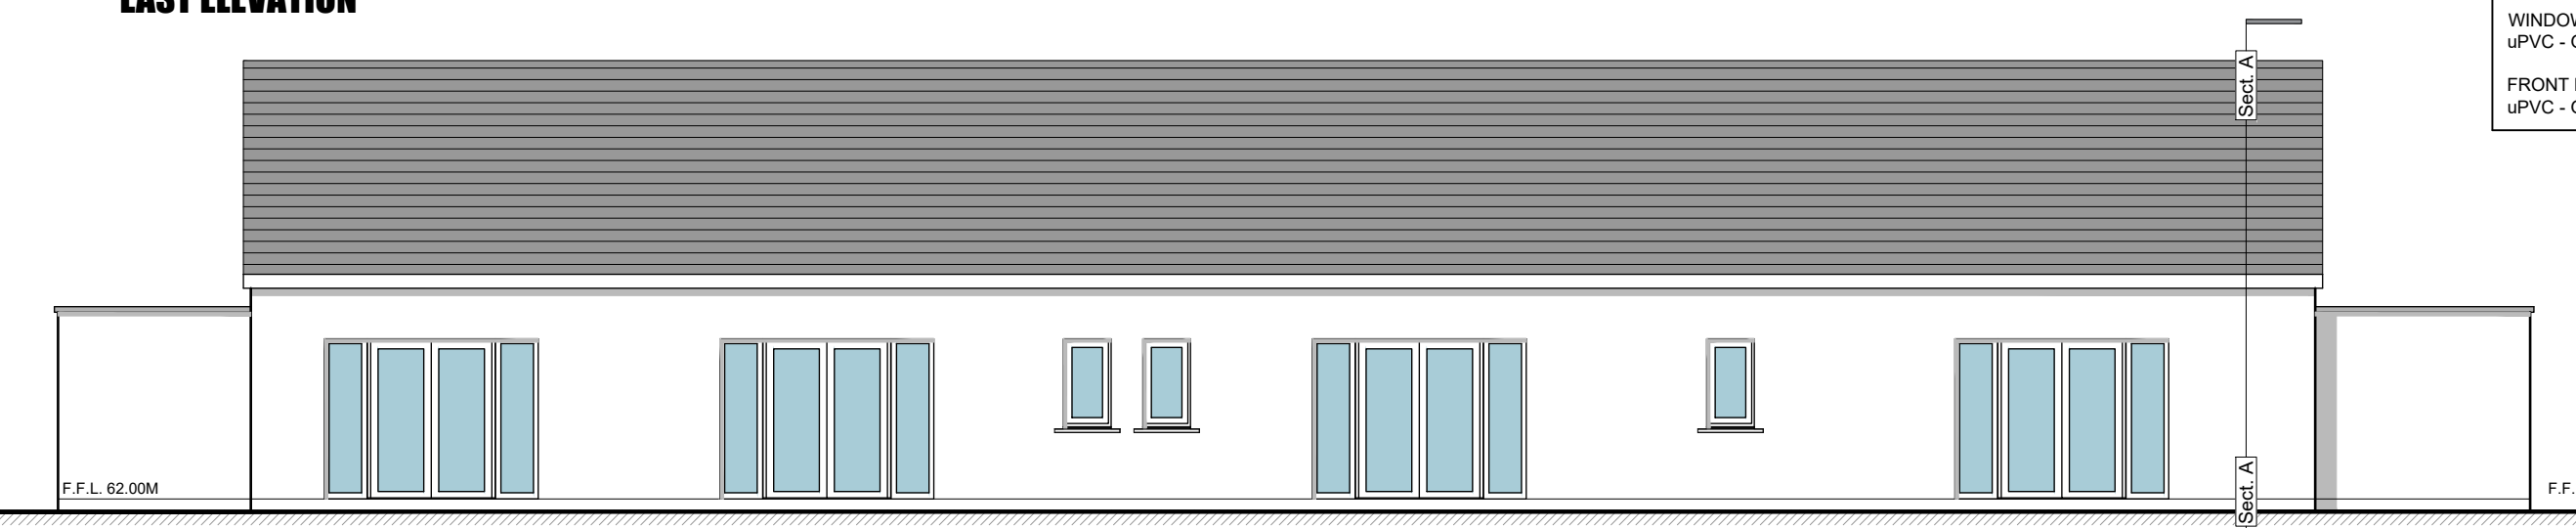


SOUTH ELEVATION

Rev	DETAIL	DATE	MO	YR	BY
1	ISSUED FOR PLANNING APPLICATION	12.08.22	MO	YR	

IMPORTANT TO BE READ
 © THIS DRAWING IS COPYRIGHT
 THIS DRAWING OR ANY PART THEREOF SHALL ONLY BE USED FOR THE PURPOSES SPECIFIED IN THE STAGE BOX OF THE TITLE SHEET. ALL CONSTRUCTION METHODS, MATERIALS, SERVICES AND INSTALLATIONS TO BE IN ACCORDANCE WITH ALL BUILDING REGULATIONS AND CODES OF PRACTICE AT TIME OF CONSTRUCTION. ALL SUB-CONTRACTORS ARE ULTIMATELY RESPONSIBLE FOR ENSURING COMPLIANCE WITH REGULATIONS WITHIN THEIR OWN TRADE. ALL TRADES TO CHECK DIMENSIONS ON SITE PRIOR TO CONSTRUCTION OR FABRICATION. FIGURED DIMENSIONS TO BE TAKEN ONLY. ARCHITECTS TO BE INFORMED IMMEDIATELY OF ANY DISCREPANCIES BEFORE WORK PROCEEDS. THIS DRAWING IF NOT DENOTED FOR CONSTRUCTION MAY BE SUBJECT TO ALTERATIONS FOR CONSTRUCTION. THIS DRAWING SHOULD NOT BE REPRODUCED WITHOUT PRIOR WRITTEN PERMISSION OF THE COPYRIGHT OWNERS. REVISION DESCRIPTION TO BE CHECKED FOR DESCRIPTION OF CHANGES AND PROJECT STAGE. IF IN DOUBT, ASK!

Stage Abbreviations:
 SU-Survey, SK-Sketch, PP-Preplanning, PA-Planning Application, FI-Further Information, AP-Appeal, RC-Response To Conditions, TE-Tender, FC-Fire Cert/, LE-Contract / Legal, CO-Construction, AB-As Built.

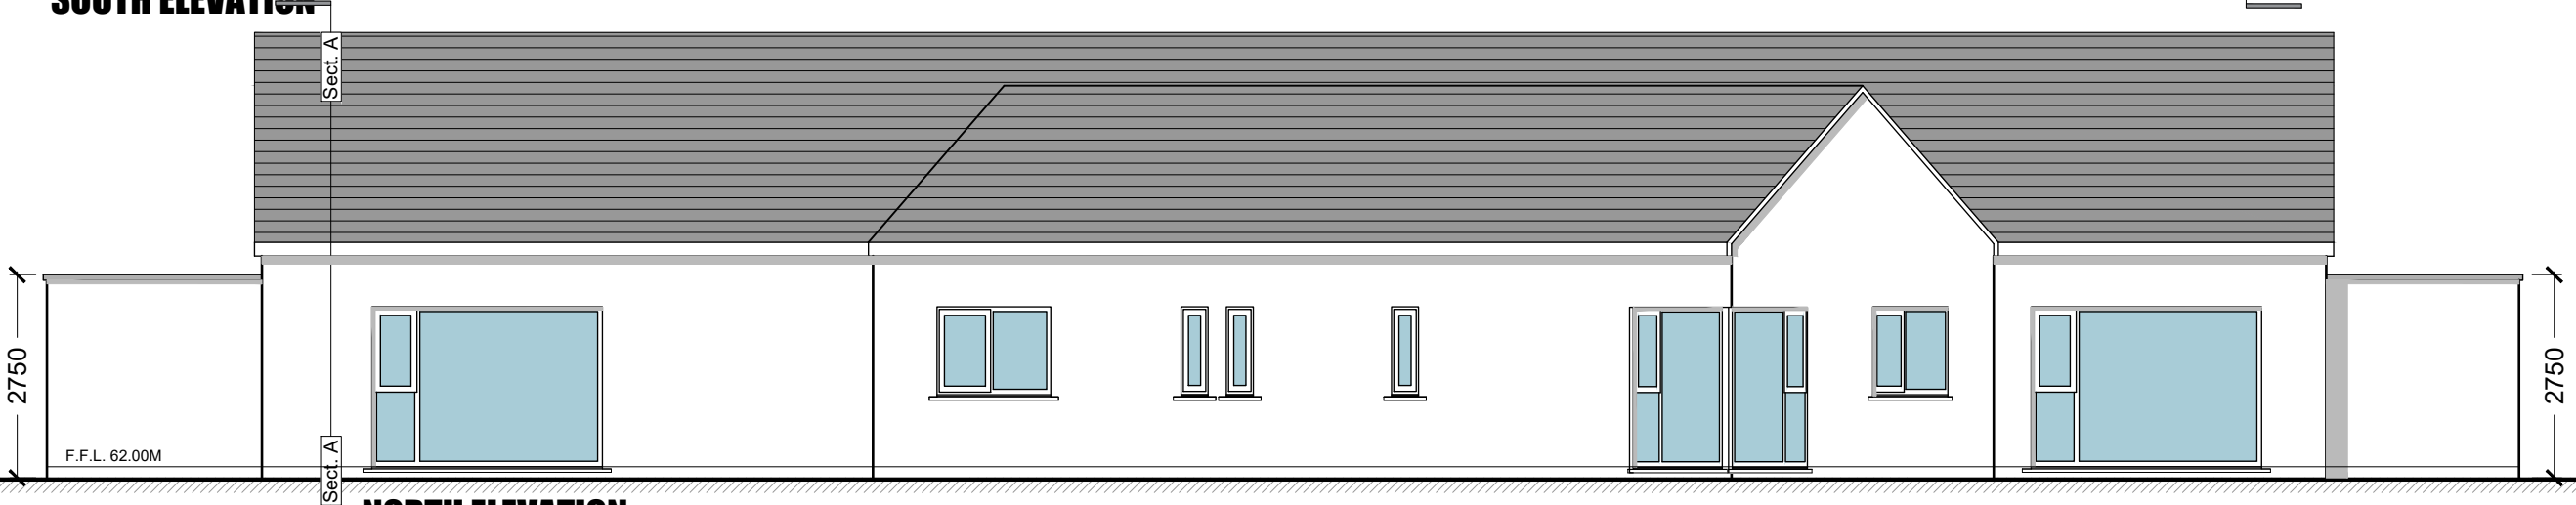

NORTH ELEVATION

DMNA Doyle McDonogh Nash
 Architects Landscape Architects
 21 Patrick's Hill, Cork. T: 0214518371 E: info@dmmarchitects.ie

CLIENT:
O'FLYNN CONSTRUCTION UNLIMITED COMPANY

JOB TITLE:
RESIDENTIAL DEVELOPMENT AT SPAGLEN, MALLOW CO. CORK

DRG. TITLE:
CRECHE ELEVATIONS & SECTION

Drawn By:	Checked By:	Job No:	Drawing Number:	Revision:	Stage:
MOK	KMCD	20006	2051	01	PA
SCALE:					
1:100@A3					