



BUILDING C ELEVATION TO SOUTHEAST
SCALE 1:100

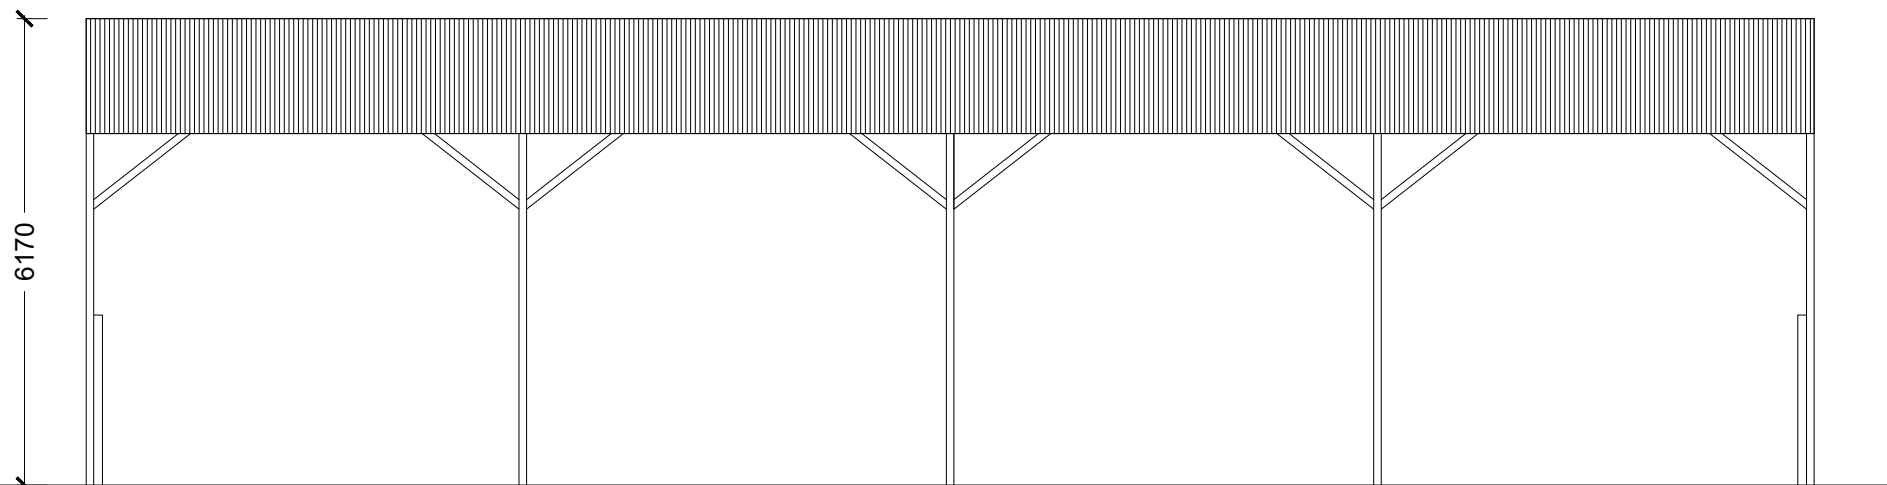

BUILDING C ELEVATION TO NORTHWEST
SCALE 1:100

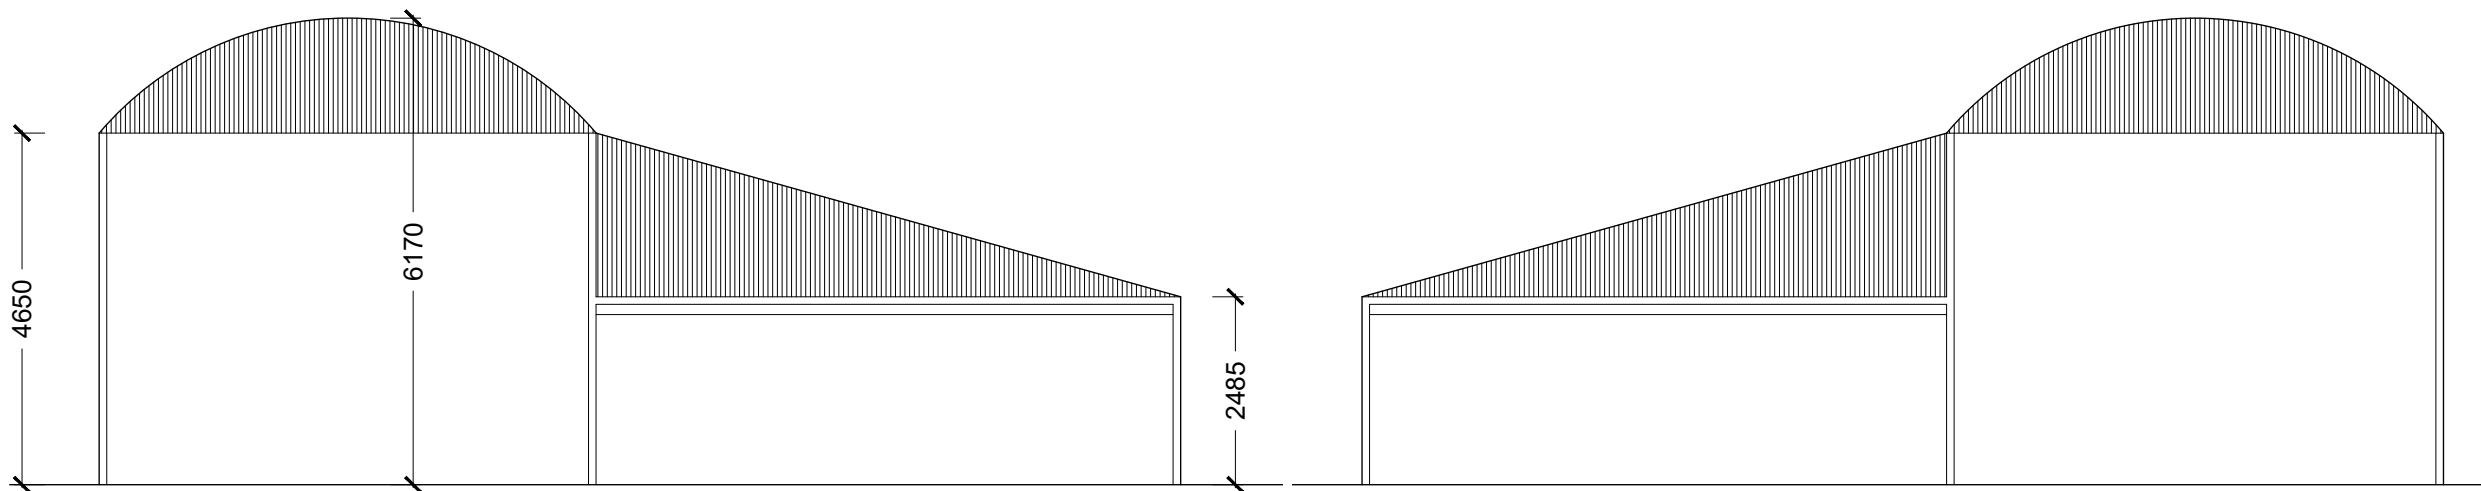

BUILDING C ELEVATION TO NORTHEAST
SCALE 1:100

BUILDING C ELEVATION TO SOUTHWEST
SCALE 1:100

2	ISSUED FOR PLANNING APPLICATION	01.02.24	SD
1	ISSUED FOR PREPLANNING	17.10.23	SD
Rev	DETAIL	DATE	BY

IMPORTANT TO BE READ
© THIS DRAWING IS COPYRIGHT

THIS DRAWING OR ANY PART THEREOF SHALL ONLY BE USED FOR THE PURPOSES SPECIFIED IN THE STAGE BOX OF THE TITLE SHEET. ALL CONSTRUCTION METHODS, MATERIALS, SERVICES AND INSTALLATIONS TO BE IN ACCORDANCE WITH ALL BUILDING REGULATIONS AND CODES OF PRACTICE AT TIME OF CONSTRUCTION. ALL SUB-CONTRACTORS ARE ULTIMATELY RESPONSIBLE FOR ENSURING COMPLIANCE WITH REGULATIONS WITHIN THEIR OWN TRADE. ALL TRADES TO CHECK DIMENSIONS ON SITE PRIOR TO CONSTRUCTION OR FABRICATION. FIGURED DIMENSIONS TO BE TAKEN ONLY. ARCHITECTS TO BE INFORMED IMMEDIATELY OF ANY DISCREPANCIES BEFORE WORK PROCEEDS. THIS DRAWING IF NOT DENOTED FOR CONSTRUCTION MAY BE SUBJECT TO ALTERATIONS FOR CONSTRUCTION. THIS DRAWING SHOULD NOT BE REPRODUCED WITHOUT PRIOR WRITTEN PERMISSION OF THE COPYRIGHT OWNERS. REVISION DESCRIPTION TO BE CHECKED FOR DESCRIPTION OF CHANGES AND PROJECT STAGE. IF IN DOUBT, ASK!

Stage Abbreviations:
SU-Survey, SK-Sketch, PP-Preplanning, PA-Planning Application, FI-Further Information, AP-Appeal, RC-Response To Conditions, TE-Tender, FC-Fire Cert/, LE-Contract / Legal, CO-Construction, AB-As Built.

DMNA Doyle McDonogh Nash
Architects Landscape Architects
21 Patrick's Hill, Cork. T: 0214518371 E: info@dmnarchitects.ie

CLIENT:
**O'FLYNN CONSTRUCTION
UNLIMITED COMPANY**

JOB TITLE:
**RESIDENTIAL DEVELOPMENT AT
SPAGLEN, MALLOW,
CO. CORK**

DRG. TITLE:
**EXISTING BUILDING C
ELEVATIONS**

Drawn By: SD	Checked By: KMCD	Job No: 20006	Drawing Number: 0204	Revision: 02	Stage: PA
SCALE: 1:100@A3					