




TYPICAL DRY BASIN DETAIL
Scale: 1:25

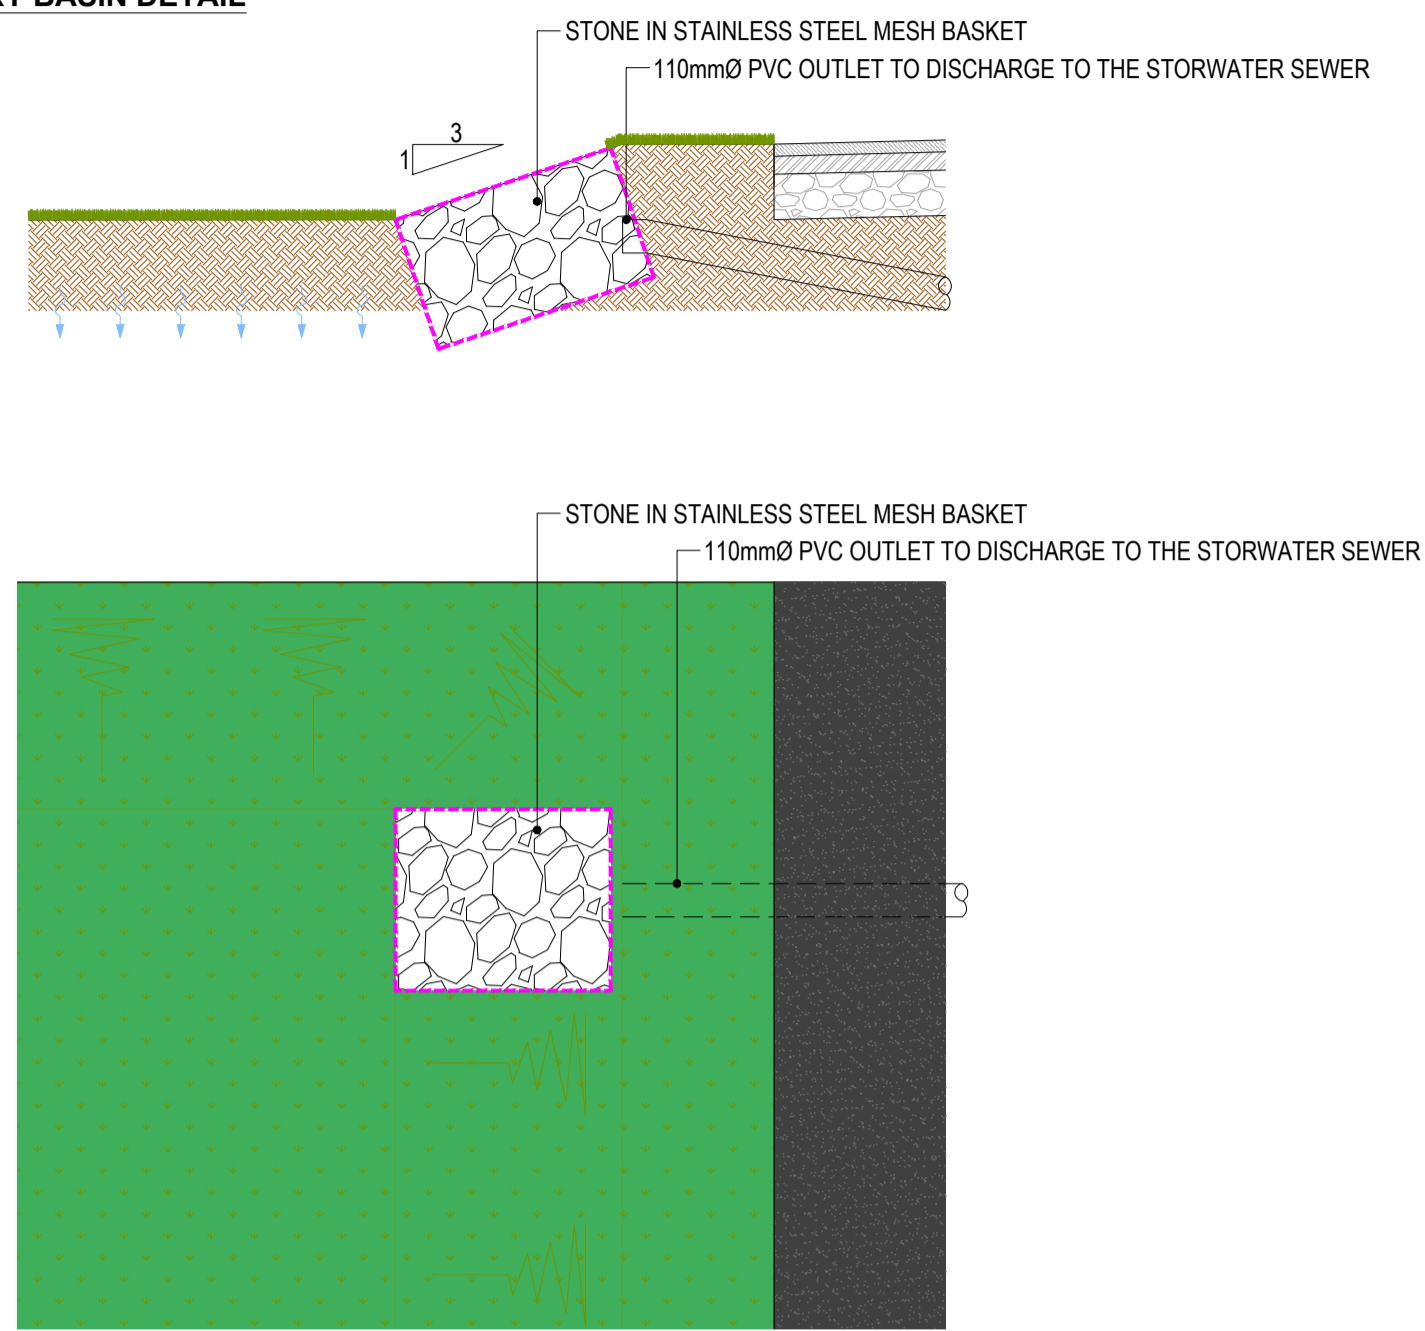

TYPICAL SWALE DETAIL
Scale: 1:25

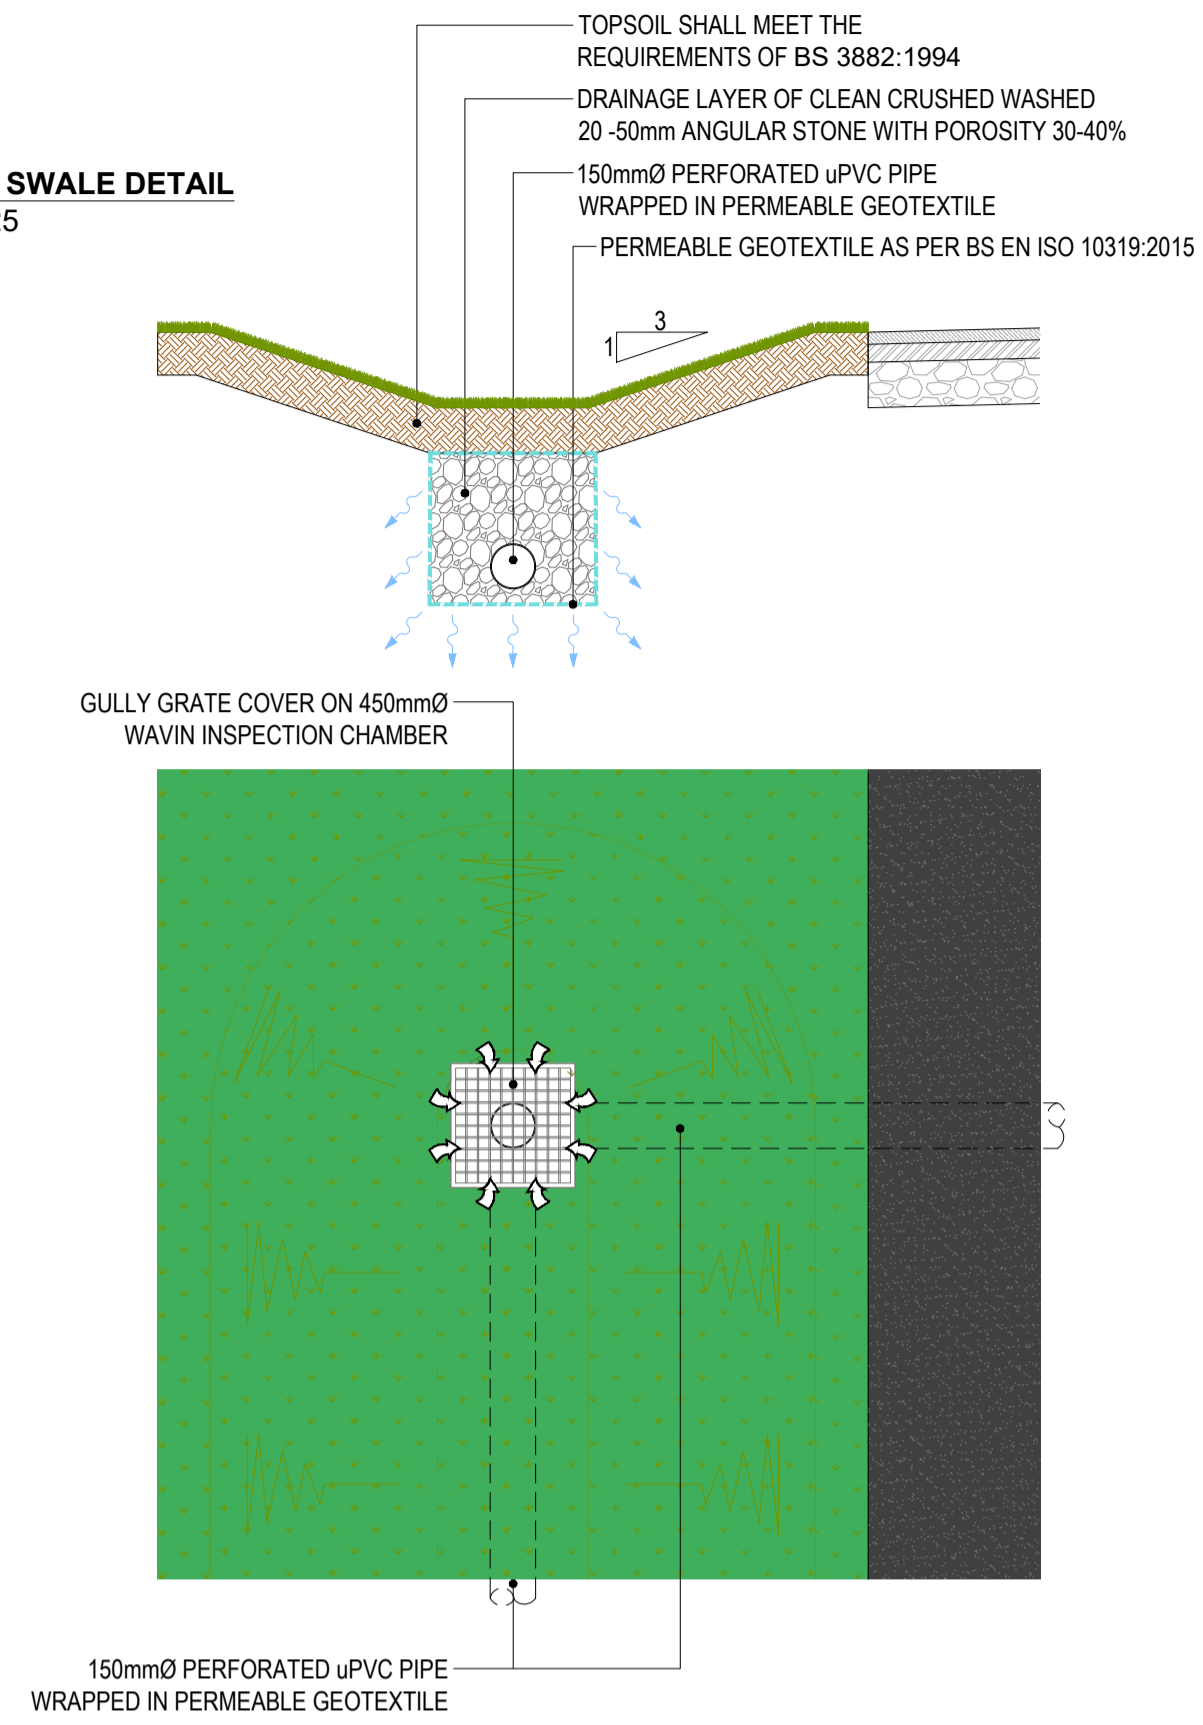

TYPICAL BIORETENTION DETAIL
Scale: 1:25

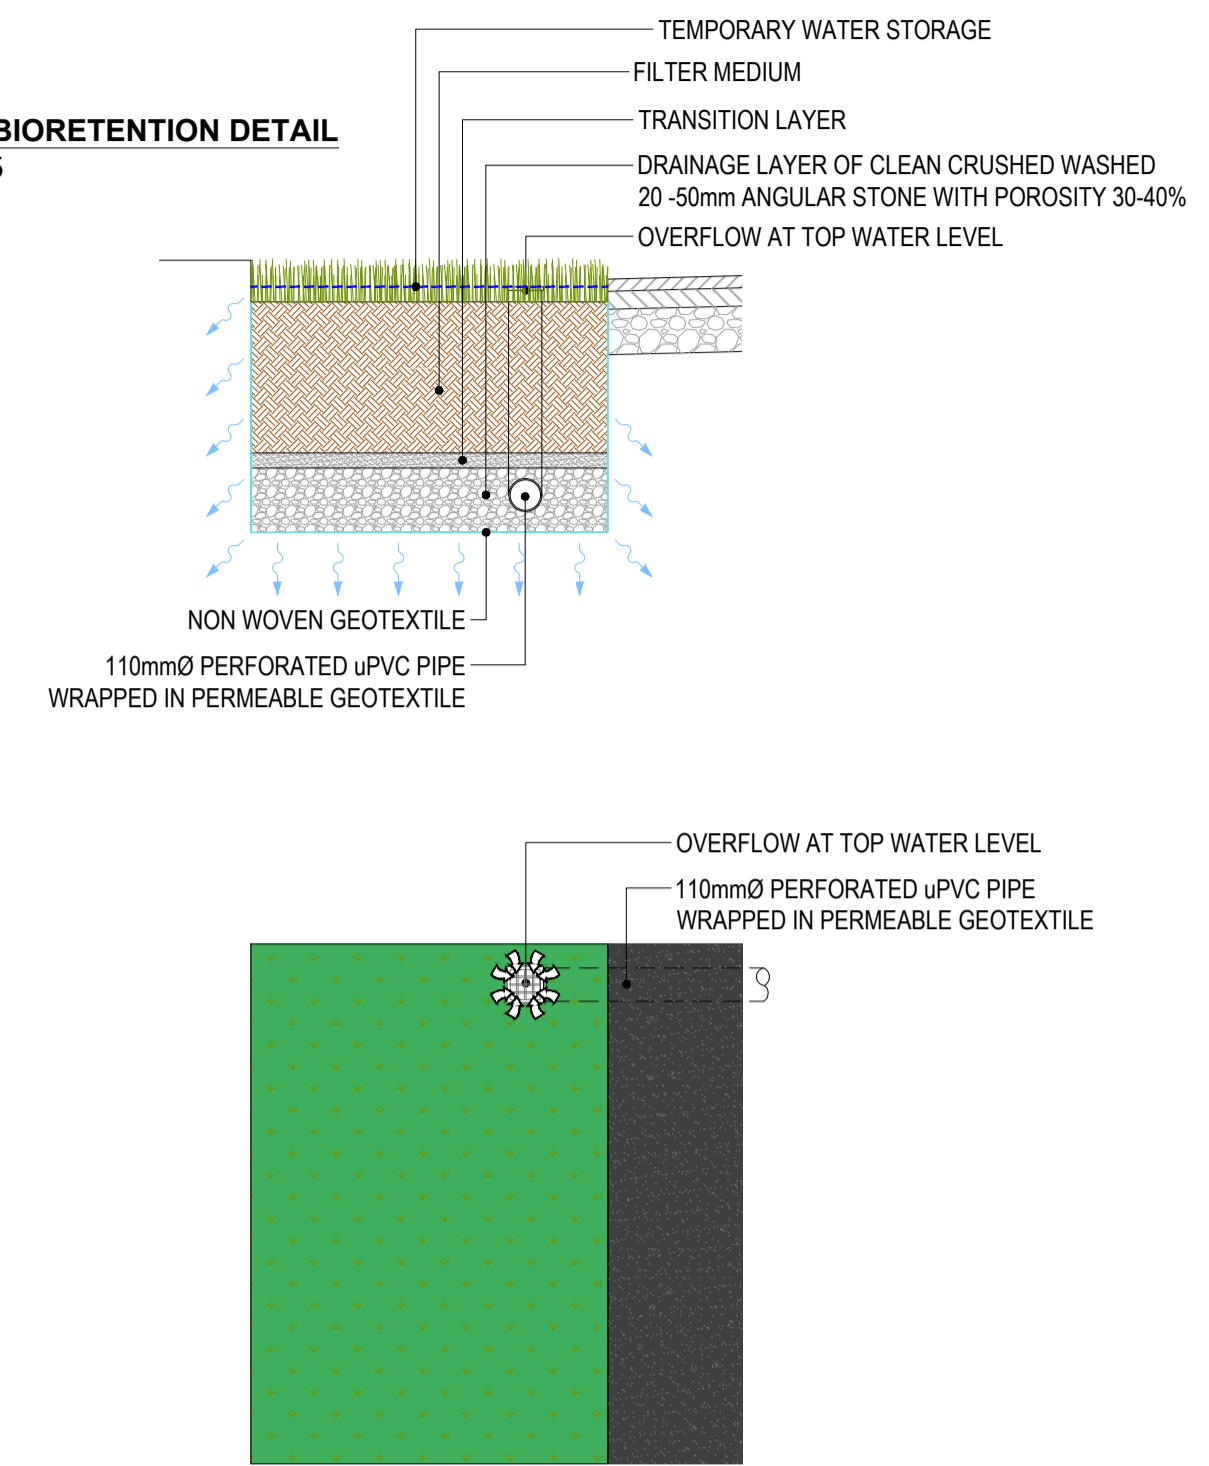

Rev.	Suit.	Description	Drawn	Chkd	Date
C01	A1	Issued for planning	DOB	TF	06.02.24
P01	S3	Issued for Planning Application	DOB	TF	04.10.22

Client



Clients Representative:



Dublin | Cork | Castlebar
info@jbbarry.ie

Project
RESIDENTIAL DEVELOPMENT AT
THE SPA GLEN, MALLOW, CO. CORK

Drawing Title
PROPOSED SUDS DETAILS

Drawn by: DOB Date: 19.08.22
Checked by: TF Date: 19.08.22

Approved by: TF Date: 19.08.22
Internal Project REF: JBB: 22201

Scales: PLANNING
Stage: AS SHOWN

Drawing No.: 22201-JBB-XX-XX-DR-CD-00036
Revision: C01
Suitability Code: A1