

BIM QUALITY SHEET NO.: PIM-JBB-00-XX-TP-Z-0003

© Copyright  
This drawing and any design herein is the copyright of the Consultants and must not be reproduced without their written consent.

All drawings remain the property of the Consultants.

- Area of Private Land Required for Proposed Cross-Section.
- 3.25m Traffic Lane
- 3m Shared Surface
- 4m Shared Surface

C01	A1	Issued for planning	TD	TF	06.02.2024
P02	S3	Images updated	TD	TF	31.01.2024
Rev.	Suit.	Description	Drawn	Chkd	Date




Client's Representative:

Dublin | Cork | Castlebar  
info@jbbarry.ie

Project: RESIDENTIAL DEVELOPMENT AT THE SPA GLEN, MALLOW, CO. CORK

Drawing Title: Shared Ped/Cycle Facility L5331

Drawn by:	ACON	Date:	28.03.23
Checked by:	TF	Date:	30.03.23
Approved by:	TF	Date:	30.03.23
Internal Project REF:	JBB: 22201		
Stage:	PLANNING		
Scales:	1:2000 @ A1		
Drawing No.:	22201-JBB-XX-XX-DR-CD-00056	Revision:	C01
		Suitability Code:	A1

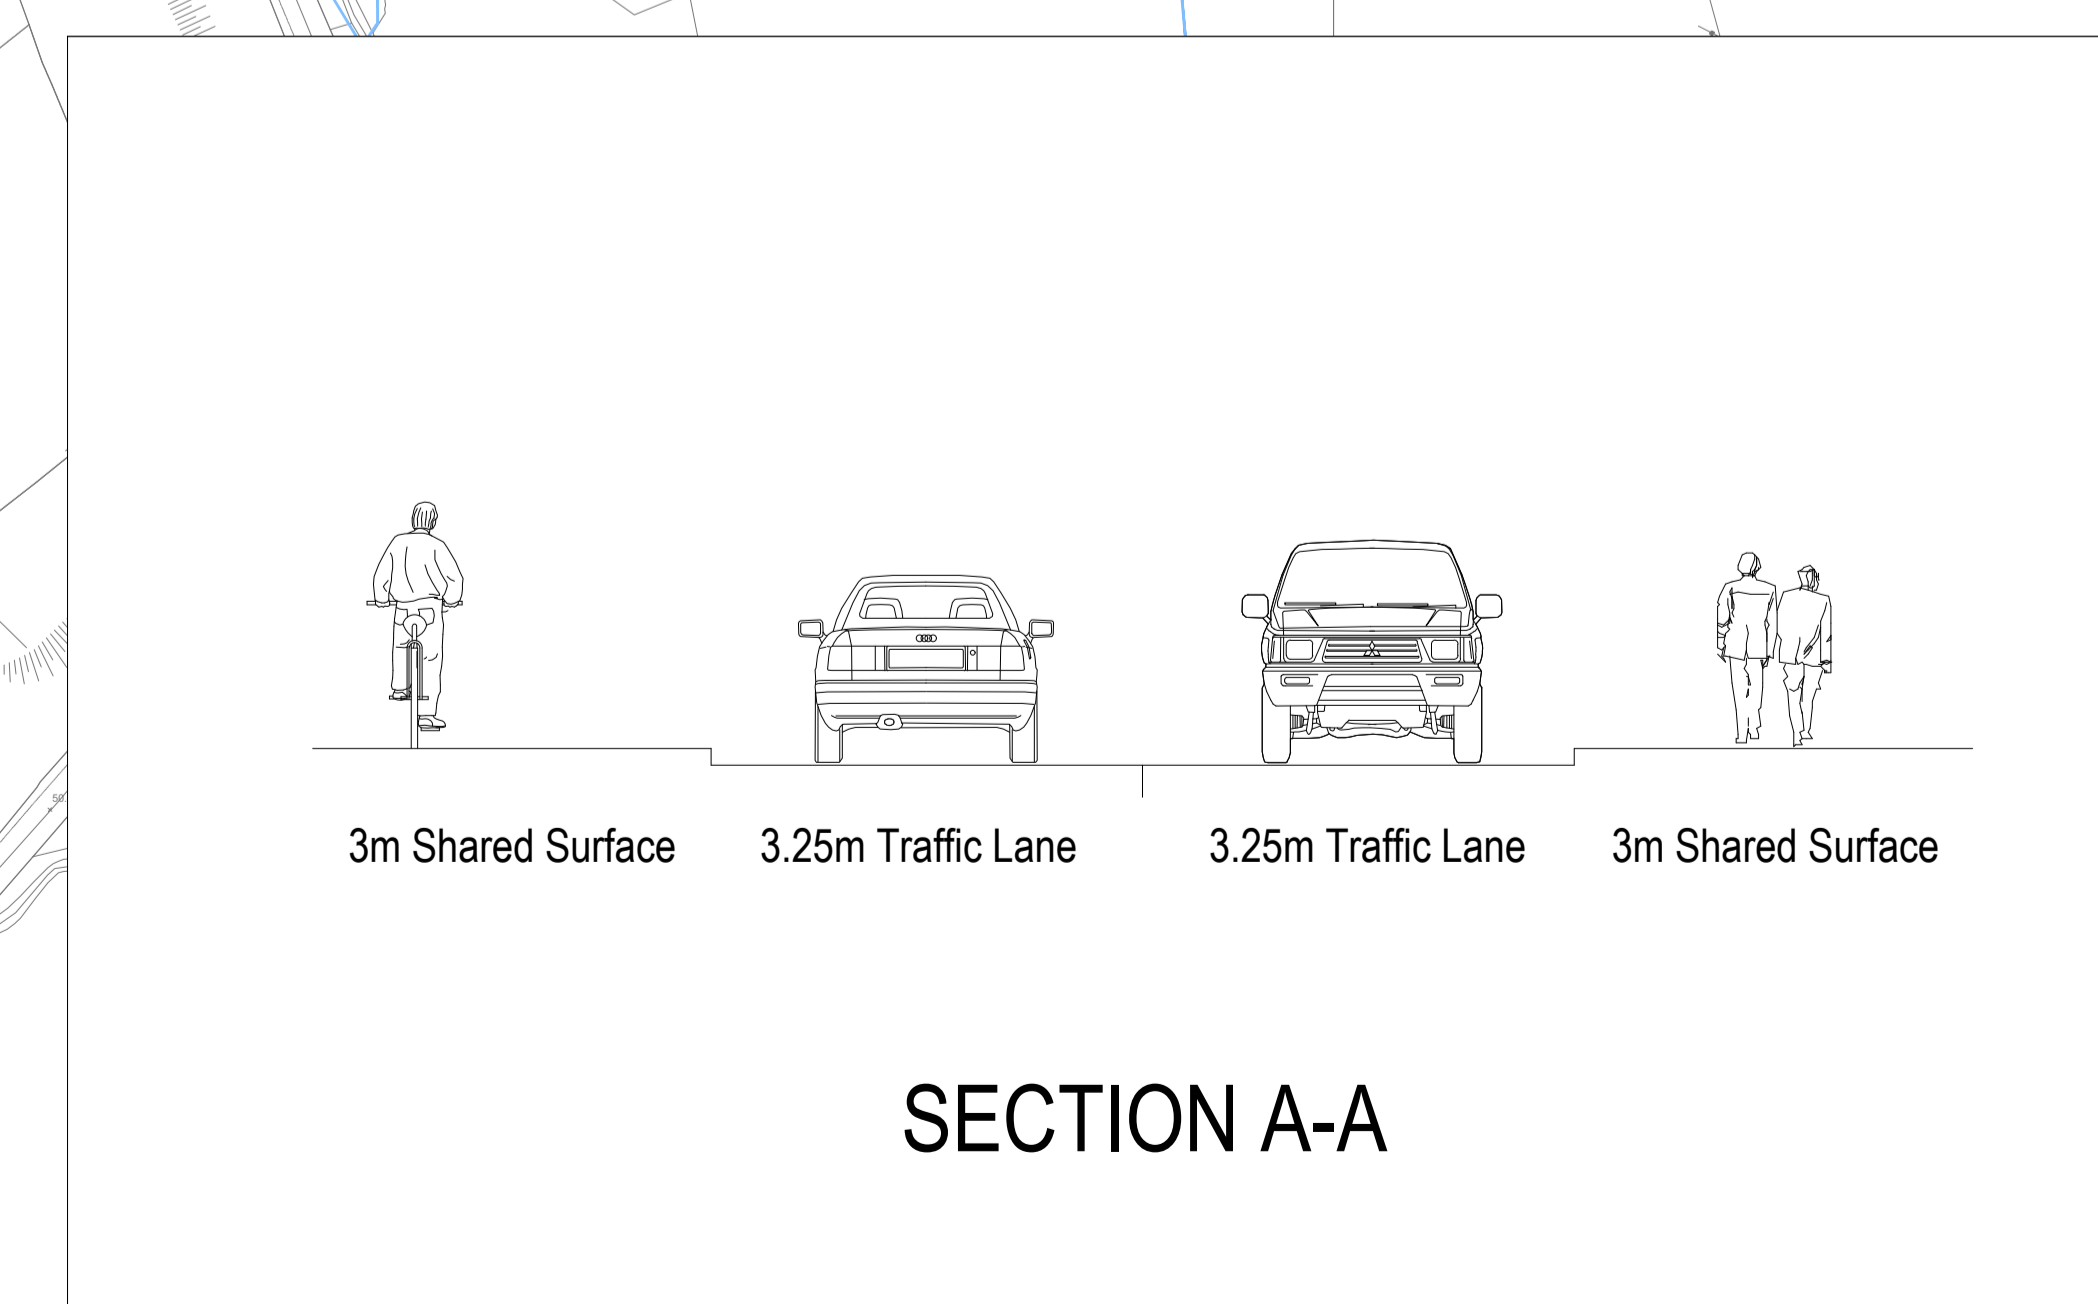

File Name: \\redfish\Projects\22 Projects\22201 - Ballyviner Site Development 2022\00-WIP\DWG\22201-JBB-XX-XX-DR-CD-00056\_Shared\_PedCycle\_Facility\_L1246\_Widening\_C01.DWG