


**BIODIVERSITY AS EXISTING PLAN RESIDENTIAL ZONED LAND**

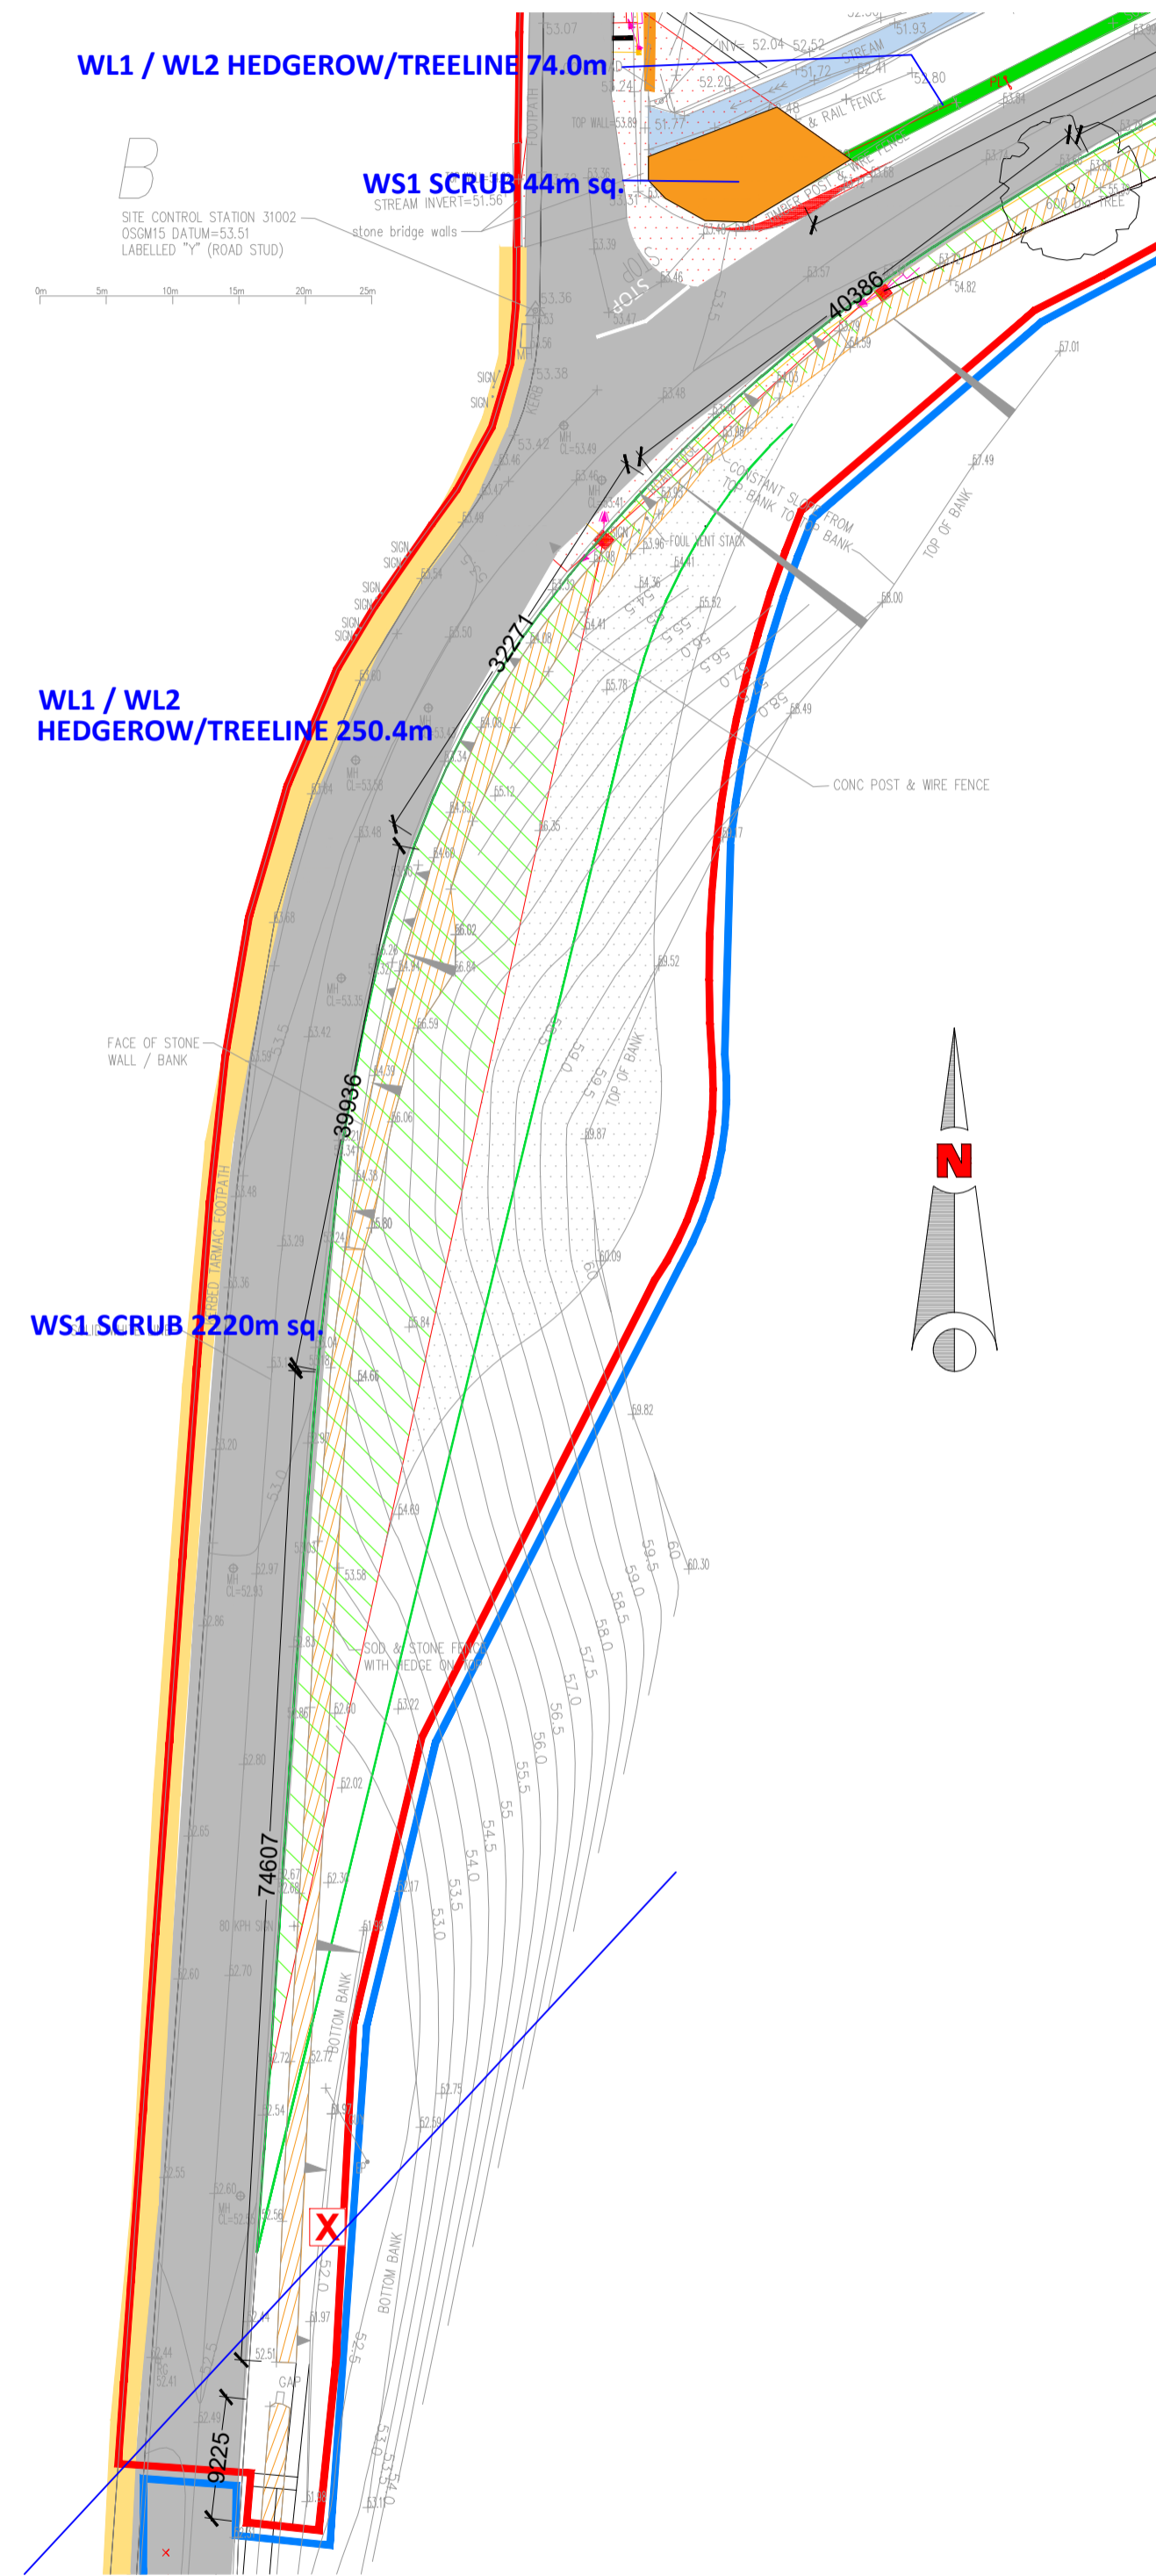

**BIODIVERSITY RETAINED / REMOVED PLAN RESIDENTIAL ZONED LAND**



**FOR PLANNING**

01 ISSUED FOR PLANNING APPLICATION	01 02 24	MOCK
Rev	DATE	BY

**IMPORTANT TO BE READ**

© THIS DRAWING IS COPYRIGHT  
 THIS DRAWING OR ANY PART THEREOF SHALL ONLY BE USED FOR THE PURPOSES SPECIFIED IN THE STAGE BOX OF THE TITLE SHEET. ALL CONSTRUCTION METHODS, MATERIALS, SERVICES AND INSTALLATIONS TO BE IN ACCORDANCE WITH ALL BUILDING REGULATIONS AND CODES OF PRACTICE AT THE TIME OF CONSTRUCTION. ALL SUB CONTRACTORS ARE SOLELY RESPONSIBLE FOR ENSURING COMPLIANCE WITH REGULATIONS WITHIN THEIR OWN TRADE. ALL TRADES TO CHECK DIMENSIONS ON SITE PRIOR TO CONSTRUCTION OR FABRICATION. FIGURED DIMENSIONS TO BE TAKEN ON-SITE. ARCHITECTS TO BE INFORMED IMMEDIATELY OF ANY DISCREPANCIES BEFORE WORK PROCEEDS. THIS DRAWING IF NOT DENOTED FOR CONSTRUCTION MAY BE SUBJECT TO ALTERATIONS FOR CONSTRUCTION. THIS DRAWING SHOULD NOT BE REPRODUCED WITHOUT WRITTEN PERMISSION OF THE ARCHITECTS. REVISION DESCRIPTION TO BE CHECKED FOR DESCRIPTION OF CHANGES AND PROJECT STAGE. IF IN DOUBT, ASK.

Stage Abbreviations:  
 SD-Survey, SK-Sketch, PP-Programming, PA-Planning Application, F-Further Information, AP-Approved, RC-Respect to Conditions, TE-Tender, EC-For Client, LC-Contract Logic, CO-Construction, AB-As Built, MB-Marketing Material

**DMNA** Doyle McDonogh Nash  
 Architects  
 21 Patrick's Hill, Cork. T: 0214518371 E: info@dmnarchitects.ie

**O'FLYNN CONSTRUCTION**  
 UNLIMITED COMPANY

**JOB TITLE:**  
 RESIDENTIAL DEVELOPMENT  
 AT SPA GLEN,  
 MALLOW, CO. CORK

**DWG TITLE:**  
 SITE LAYOUT  
 BIODIVERSITY AS EXISTING /  
 BIODIVERSITY RETAINED / REMOVED

Scale	Project Number	Drawn	Check
KM 1:500@A1	MOCK 20006	4002	01 PA