




HOUSE TYPE: B
FRONT ELEVATION

HOUSE TYPE: B

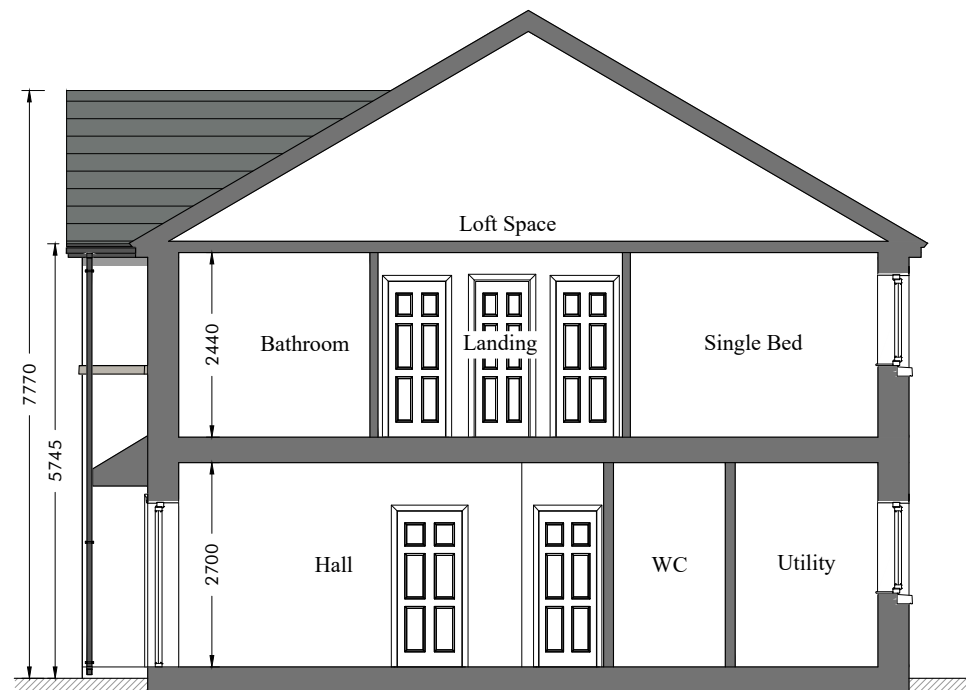


HOUSE TYPE: B
SECTION 3-3_STYLE 01 CLASSIC



HOUSE TYPE: B
REAR ELEVATION

HOUSE TYPE: B

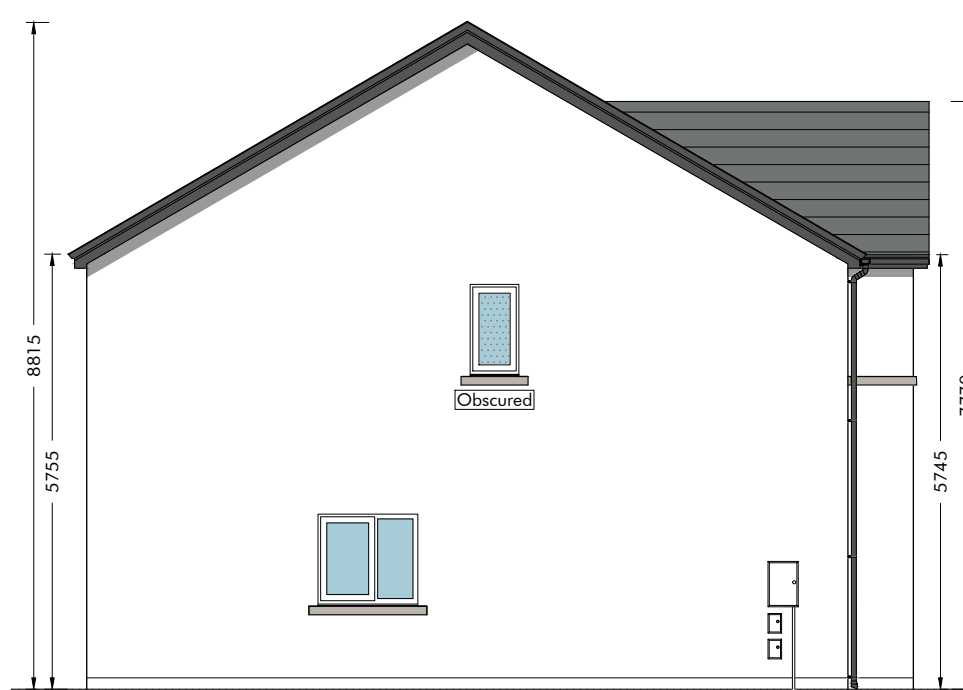

HOUSE TYPE: B
FRONT ELEVATION

FINISHES SCHEDULE_STYLE 01 CLASSIC

- ROOF - SLATE - COLOUR BLACK
- BARGE- uPVC COLOUR BLACK
- FACIA/SOFFIT - uPVC - BLACK
- GUTTER AND DOWNPIPE - uPVC - BLACK
- FRONT WALLS - SMOOTH RENDER, PAINTED,
- SIDE & REAR WALLS - DASHED
- WINDOWS - uPVC - WHITE
- FRONT DOOR - HARDWOOD - PAINTED
- REAR & SIDE DOORS - UPVC

Rev	DESCRIPTION	DATE	BY
1	ISSUED FOR PLANNING APPLICATION	12.08.22	MOK
	DETAIL		

IMPORTANT TO BE READ

© THIS DRAWING IS COPYRIGHT

THIS DRAWING OR ANY PART THEREOF SHALL ONLY BE USED FOR THE PURPOSES SPECIFIED IN THE STAGE BOX OF THE TITLE SHEET. ALL CONSTRUCTION METHODS, MATERIALS, SERVICES AND INSTALLATIONS TO BE IN ACCORDANCE WITH ALL BUILDING REGULATIONS AND CODES OF PRACTICE AT TIME OF CONSTRUCTION. ALL SUB-CONTRACTORS ARE ULTIMATELY RESPONSIBLE FOR ENSURING COMPLIANCE WITH REGULATIONS WITHIN THEIR OWN TRADE. ALL TRADES TO CHECK DIMENSIONS ON SITE PRIOR TO CONSTRUCTION OR FABRICATION. FIGURED DIMENSIONS TO BE TAKEN ONLY. ARCHITECTS TO BE INFORMED IMMEDIATELY OF ANY DISCREPANCIES BEFORE WORK PROCEEDS. THIS DRAWING IF NOT DENOTED FOR CONSTRUCTION MAY BE SUBJECT TO ALTERATIONS FOR CONSTRUCTION. THIS DRAWING SHOULD NOT BE REPRODUCED WITHOUT PRIOR WRITTEN PERMISSION OF THE COPYRIGHT OWNERS. REVISION DESCRIPTION TO BE CHECKED FOR DESCRIPTION OF CHANGES AND PROJECT STAGE. IF IN DOUBT, ASK!

Stage Abbreviations:
SU-Survey, SK-Sketch, PP-Preplanning, PA-Planning Application, FI-Further Information, AP-Appeal, RC-Response To Conditions, TE-Tender, FC-Fire Cert/, LE-Contract / Legal, CO-Construction, AB-As Built.

DMNA
Architects
21 Patrick's Hill, Cork. T: 0214518371 E: info@dmnarchitects.ie

Doyle McDonogh Nash
Landscape Architects

CLIENT:
**O'FLYNN CONSTRUCTION
UNLIMITED COMPANY**

JOB TITLE:
**RESIDENTIAL DEVELOPMENT AT
SPAGLEN, MALLOW,
CO. CORK**

DRG. TITLE:
**HOUSE TYPE B
STYLE 01 (CLASSIC)
ELEVATIONS & SECTION**

Drawn By:	Checked By:	Job No:	Drawing Number:	Revision:	Stage:
MO'K	KMCD	20006	2006	01	PA
SCALE:		20006	2006	01	PA
1:100@A3					