

HOUSE TYPE: A1

HOUSE TYPE: A2

FIRST FLOOR PLAN - 52.8m²


FIRST FLOOR PLAN - 69.6m²

Quality Housing for Sustainable Communities
House Type A2 - 4bed/7p House (2 Storey)

	Area Requirements	Type A2 Areas
Floor Area	110m ²	152.0
Main Living Room	15m ²	24.0
Agg. Living Area	40m ²	63.8
Agg. Bedroom Area	43m ²	46.1
Storage	6m ²	6.1
Single Bed	7.1m ²	8.3
Double Bed (1)	11.4m ²	12.4
Double Bed (2)	11.4m ²	11.4
Master Bed	13m ²	13.9
Living Room Width	3.8m	4.4

Quality Housing for Sustainable Communities
House Type A1 - 3bed/5p House (2 Storey)

	Area Requirements	Type A1 Areas
Floor Area	92m ²	115.2
Main Living Room	13m ²	17.5
Agg. Living Area	34m ²	45.2
Agg. Bedroom Area	32m ²	35.2
Storage	5m ²	5.7
Single Bed	7.1m ²	7.1
Double Bed	11.4m ²	13.6
Master Bed	13m ²	14.5
Living Room	-	-

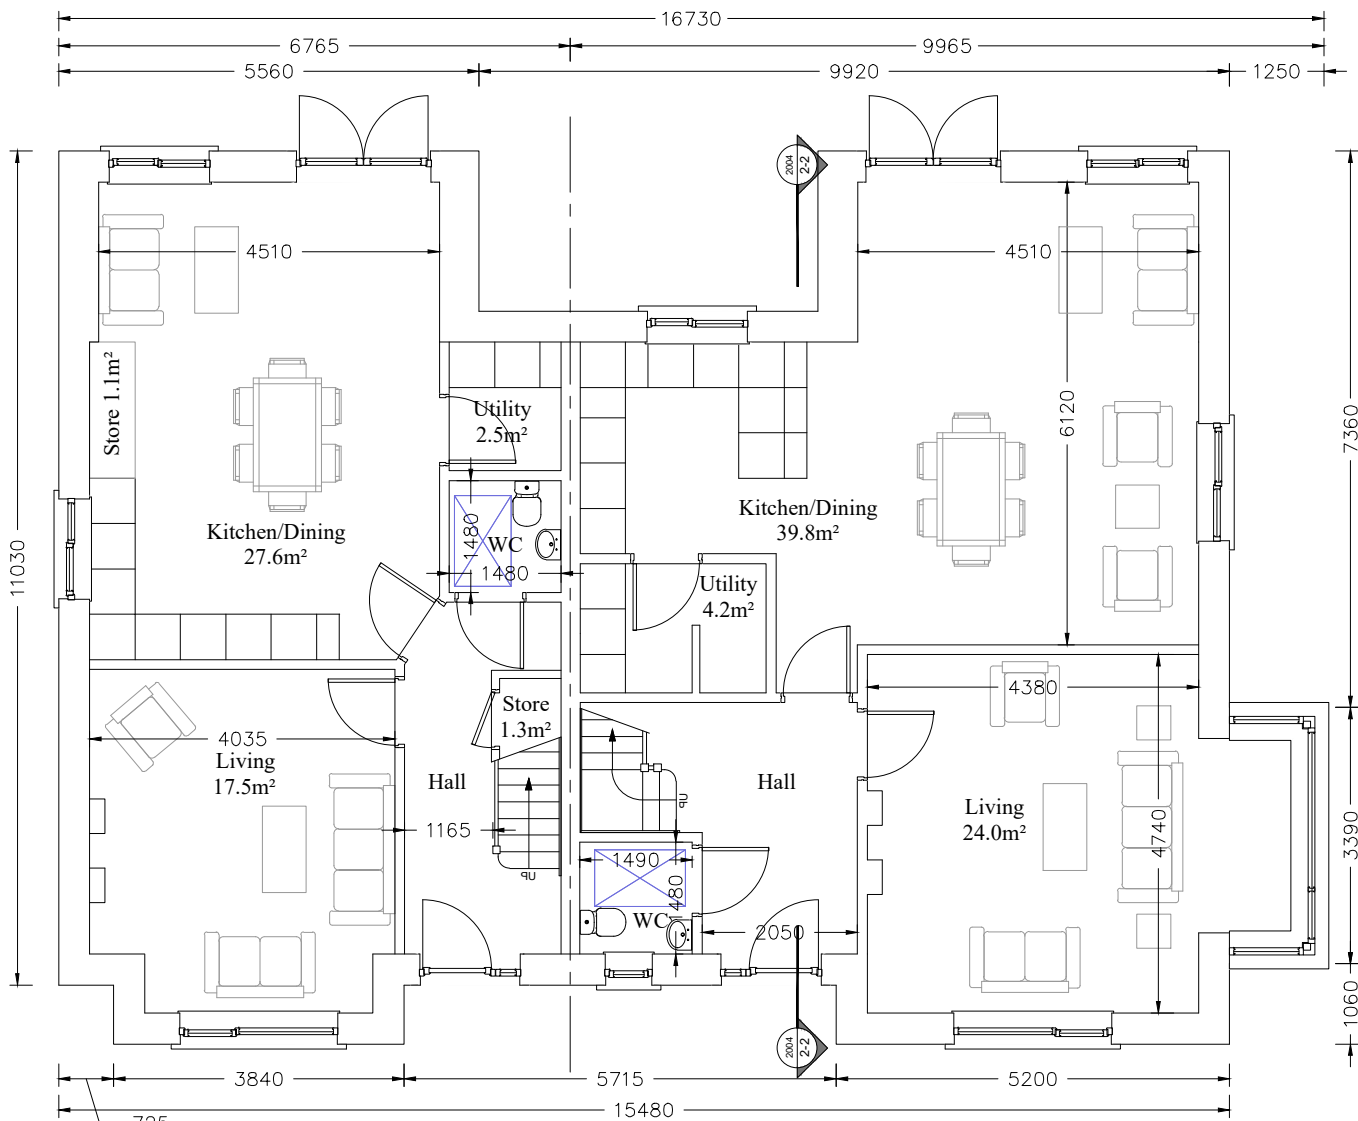

HOUSE TYPE: A1

HOUSE TYPE: A2

GROUND FLOOR PLAN - 62.3m² GROUND FLOOR PLAN - 82.4m²

1	ISSUED FOR PLANNING	23.02.06	MOK
Rev	DETAIL	DATE	BY

IMPORTANT TO BE READ
© THIS DRAWING IS COPYRIGHT

THIS DRAWING OR ANY PART THEREOF SHALL ONLY BE USED FOR THE PURPOSES SPECIFIED IN THE STAGE BOX OF THE TITLE SHEET. ALL CONSTRUCTION METHODS, MATERIALS, SERVICES AND INSTALLATIONS TO BE IN ACCORDANCE WITH ALL BUILDING REGULATIONS AND CODES OF PRACTICE AT TIME OF CONSTRUCTION. ALL SUB-CONTRACTORS ARE ULTIMATELY RESPONSIBLE FOR ENSURING COMPLIANCE WITH REGULATIONS WITHIN THEIR OWN TRADE. ALL TRADES TO CHECK DIMENSIONS ON SITE PRIOR TO CONSTRUCTION OR FABRICATION. FIGURED DIMENSIONS TO BE TAKEN ONLY. ARCHITECTS TO BE INFORMED IMMEDIATELY OF ANY DISCREPANCIES BEFORE WORK PROCEEDS. THIS DRAWING IF NOT DENOTED FOR CONSTRUCTION MAY BE SUBJECT TO ALTERATIONS FOR CONSTRUCTION. THIS DRAWING SHOULD NOT BE REPRODUCED WITHOUT PRIOR WRITTEN PERMISSION OF THE COPYRIGHT OWNERS. REVISION DESCRIPTION TO BE CHECKED FOR DESCRIPTION OF CHANGES AND PROJECT STAGE. IF IN DOUBT, ASK!

Stage Abbreviations:
SU-Survey, SK-Sketch, PP-Preplanning, PA-Planning Application, FI-Further Information, AP-Appeal, RC-Response To Conditions, TE-Tender, FC-Fire Cert/, LE-Contract / Legal, CO-Construction, AB-As Built.

DMNA Doyle McDonogh Nash
Architects Landscape Architects
21 Patrick's Hill, Cork. T: 0214518371 E: info@dmnarchitects.ie

CLIENT:
**O'FLYNN CONSTRUCTION
UNLIMITED COMPANY**

JOB TITLE:
**RESIDENTIAL DEVELOPMENT AT
SPAGLEN, MALLOW,
CO. CORK**

DRG. TITLE:
**HOUSE TYPE A1 & A2
STYLE 02
GROUND & FIRST FLOOR PLAN**

Drawn By:	Checked By:	Job No:	Drawing Number:	Revision:	Stage:
MO'K	KMCD	20006	2017	01	PA
SCALE:		1:100@A3			