


BIODIVERSITY AS EXISTING PLAN N72 ROAD UPGRADE



BIODIVERSITY MITIGATION PLAN N72 ROAD UPGRADE

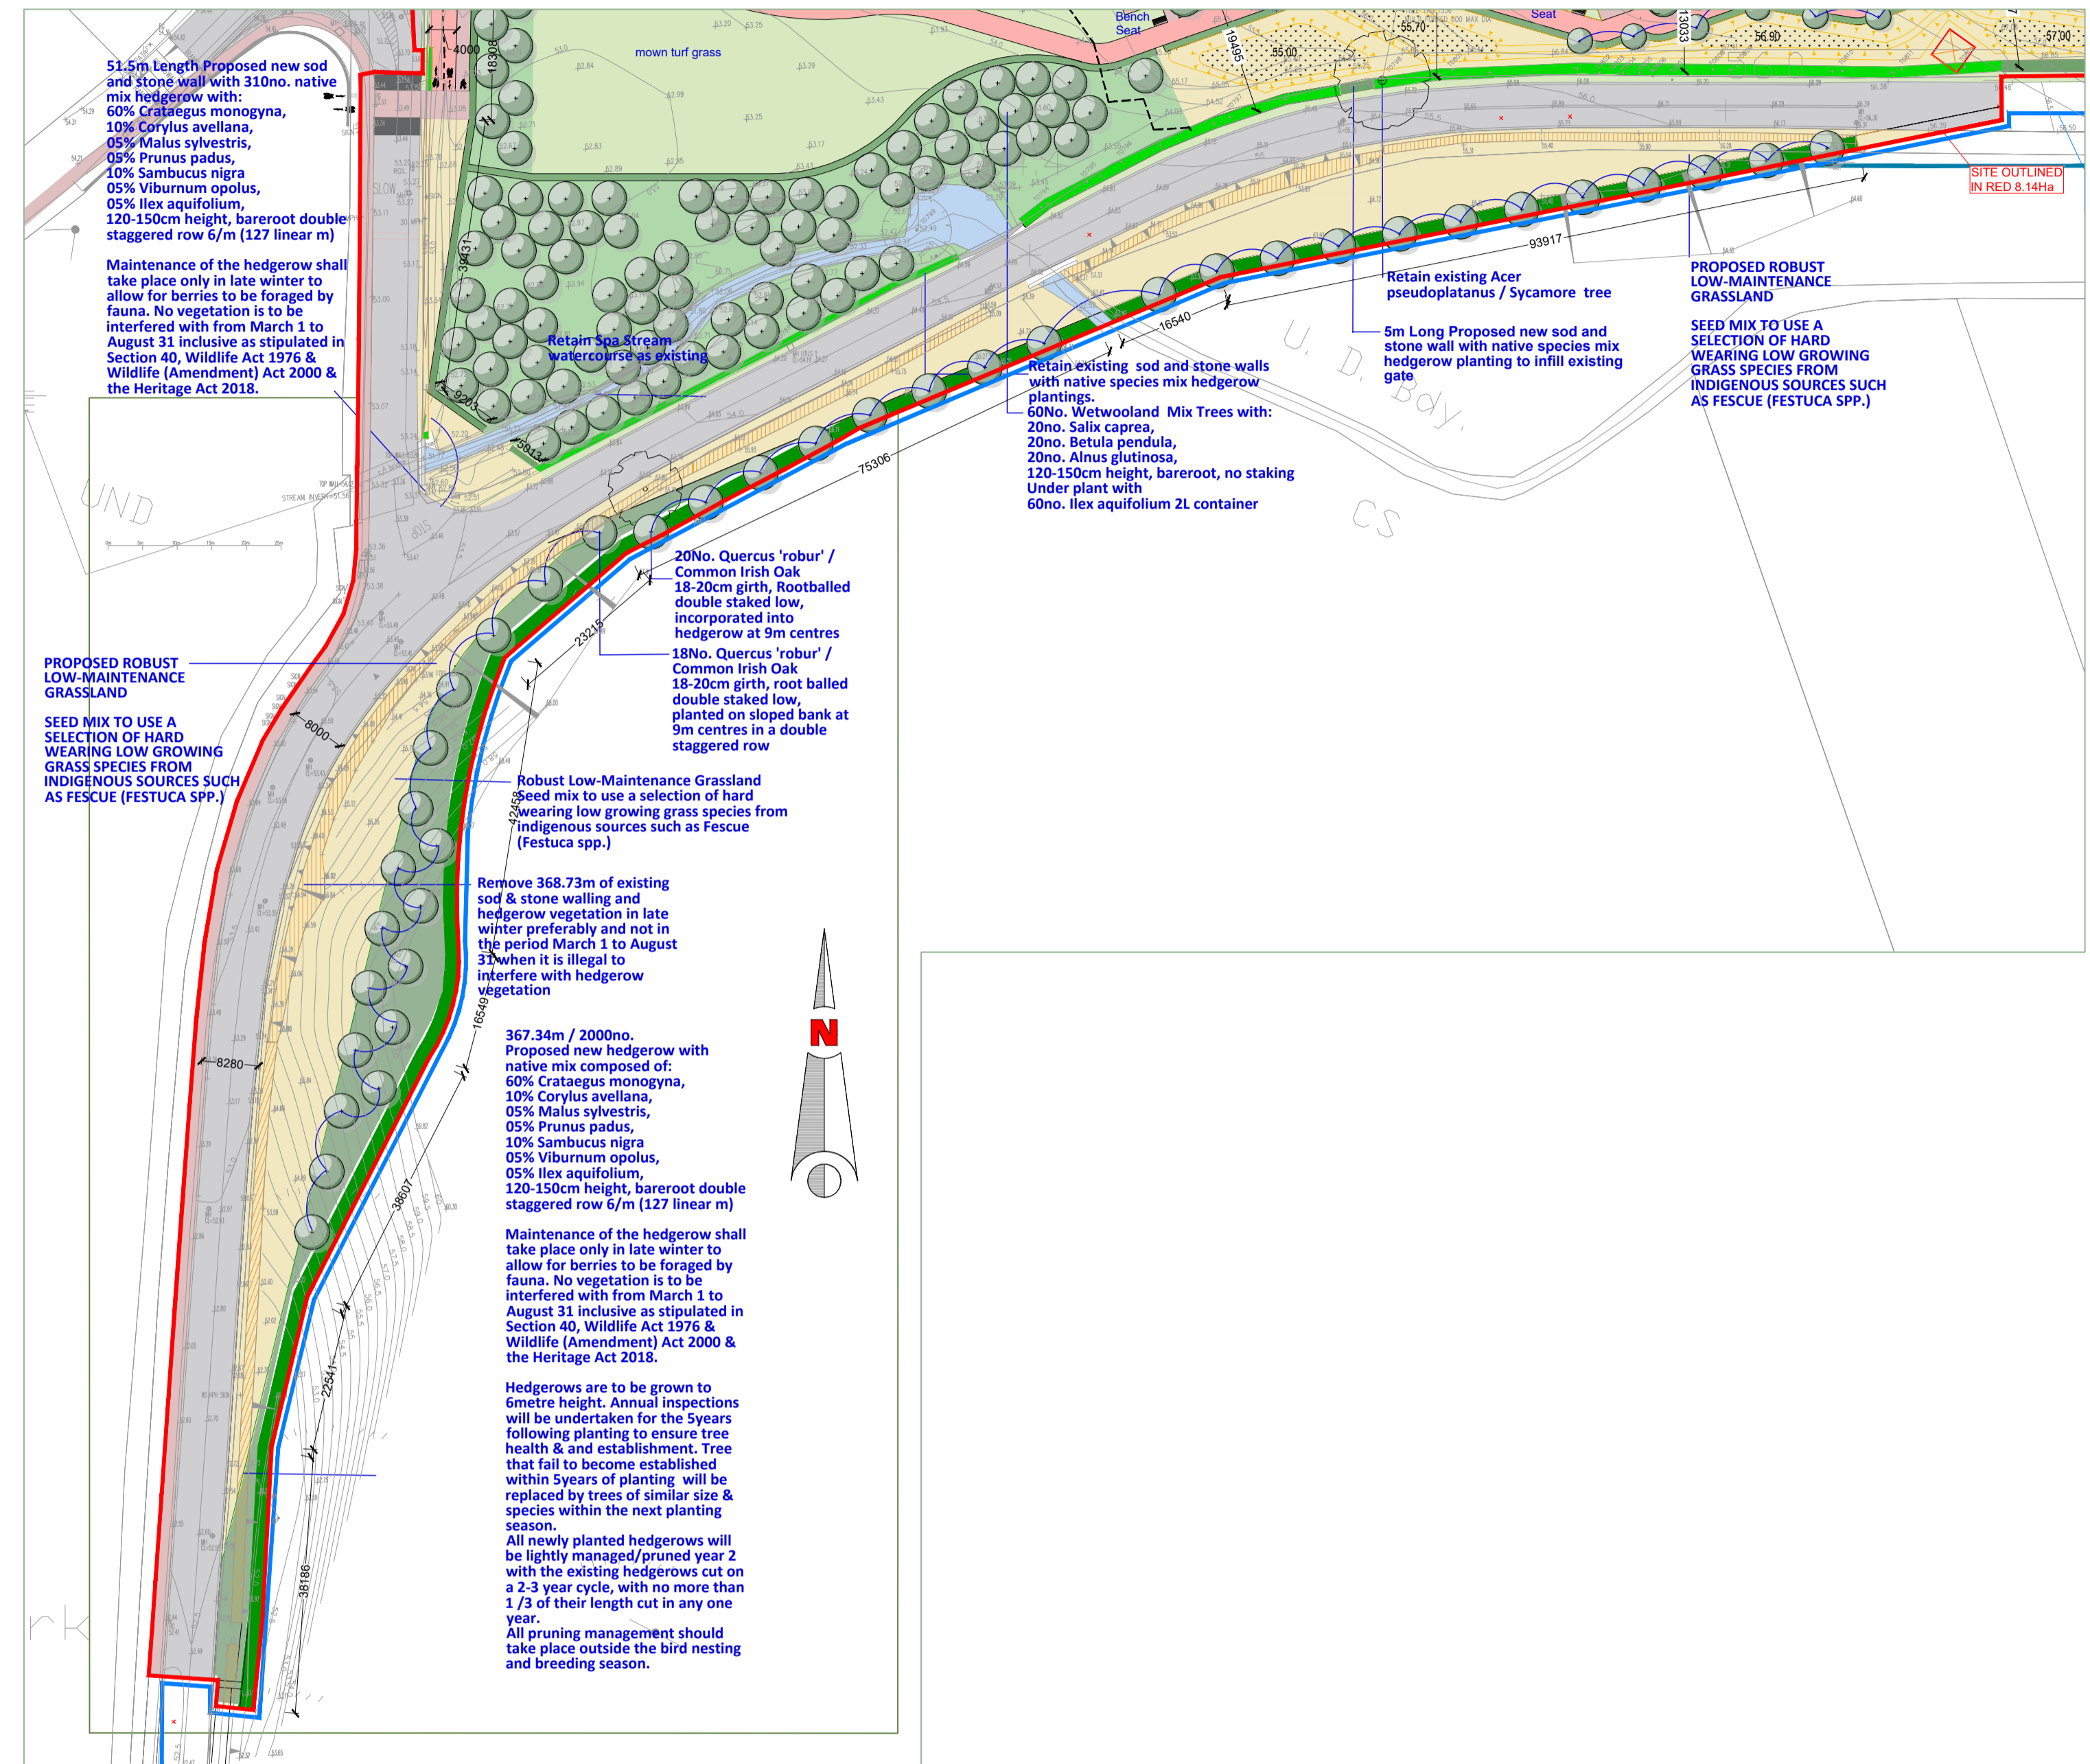

FOR PLANNING

01 ISSUED FOR PLANNING APPLICATION	01/02/24	MOCK
Rev. Details	DATE	BY
IMPORTANT TO BE READ		
© THIS DRAWING IS COPYRIGHT		
THIS DRAWING OR ANY PART THEREOF SHALL ONLY BE USED FOR THE PURPOSES SPECIFIED IN THE STAGE BOX OF THE TITLE SHEET. ALL CONSTRUCTION METHODS, MATERIALS, SERVICES AND INSTALLATIONS TO BE IN ACCORDANCE WITH ALL BUILDING REGULATIONS AND CODES OF PRACTICE AT THE TIME OF CONSTRUCTION. ALL SUB-CONTRACTORS ARE SOLELY RESPONSIBLE FOR ENSURING COMPLIANCE WITH REGULATIONS WITHIN THEIR OWN TRADE. ALL TRADES TO CHECK DIMENSIONS ON SITE PRIOR TO CONSTRUCTION OR FABRICATION. FIGURED DIMENSIONS TO BE TAKEN ONLY. ARCHITECTS TO BE INFORMED IMMEDIATELY OF ANY DISCREPANCIES BEFORE WORK PROCEEDS. THIS DRAWING IF NOT DENOTED FOR CONSTRUCTION MAY BE SUBJECT TO ALTERATION FOR CONSTRUCTION. THIS DRAWING SHOULD NOT BE REPRODUCED WITHOUT WRITTEN PERMISSION OF THE COPYRIGHT OWNERS. REVISION DESCRIPTION TO BE CHECKED FOR DESCRIPTION OF CHANGES AND PROJECT STAGE. IF IN DOUBT, ASK.		
<small>Stage Abbreviations: SD-Survey, SK-Siteplan, PP-Preparation, PA-Planning Application, F-Further Information, AP-Approved, RC-Response To Conditions, TE-Tender, EC-Permit Comm, LC-Commenced Work, CO-Construction, AB-As Built, MA-Maintenance Materials</small>		
DMNA	Doyle McDonogh Nash	
Architects	Landscape Architects	
21 Patrick's Hill, Cork. T: 0214518371 E: info@dmnarchitects.ie		
O'FLYNN CONSTRUCTION UNLIMITED COMPANY		
JOB TITLE: RESIDENTIAL DEVELOPMENT AT SPA GLEN, MALLOW, CO. CORK		
Dwg TITLE: SITE LAYOUT N72 BIODIVERSITY AS EXISTING BIODIVERSITY MITIGATION		
Scale:	Project No:	Revision:
KM 1:750@A1	MOCK 20006	4002 01 PA